



SAMPLE PLAN
NOT AUTHORIZED FOR CONSTRUCTION

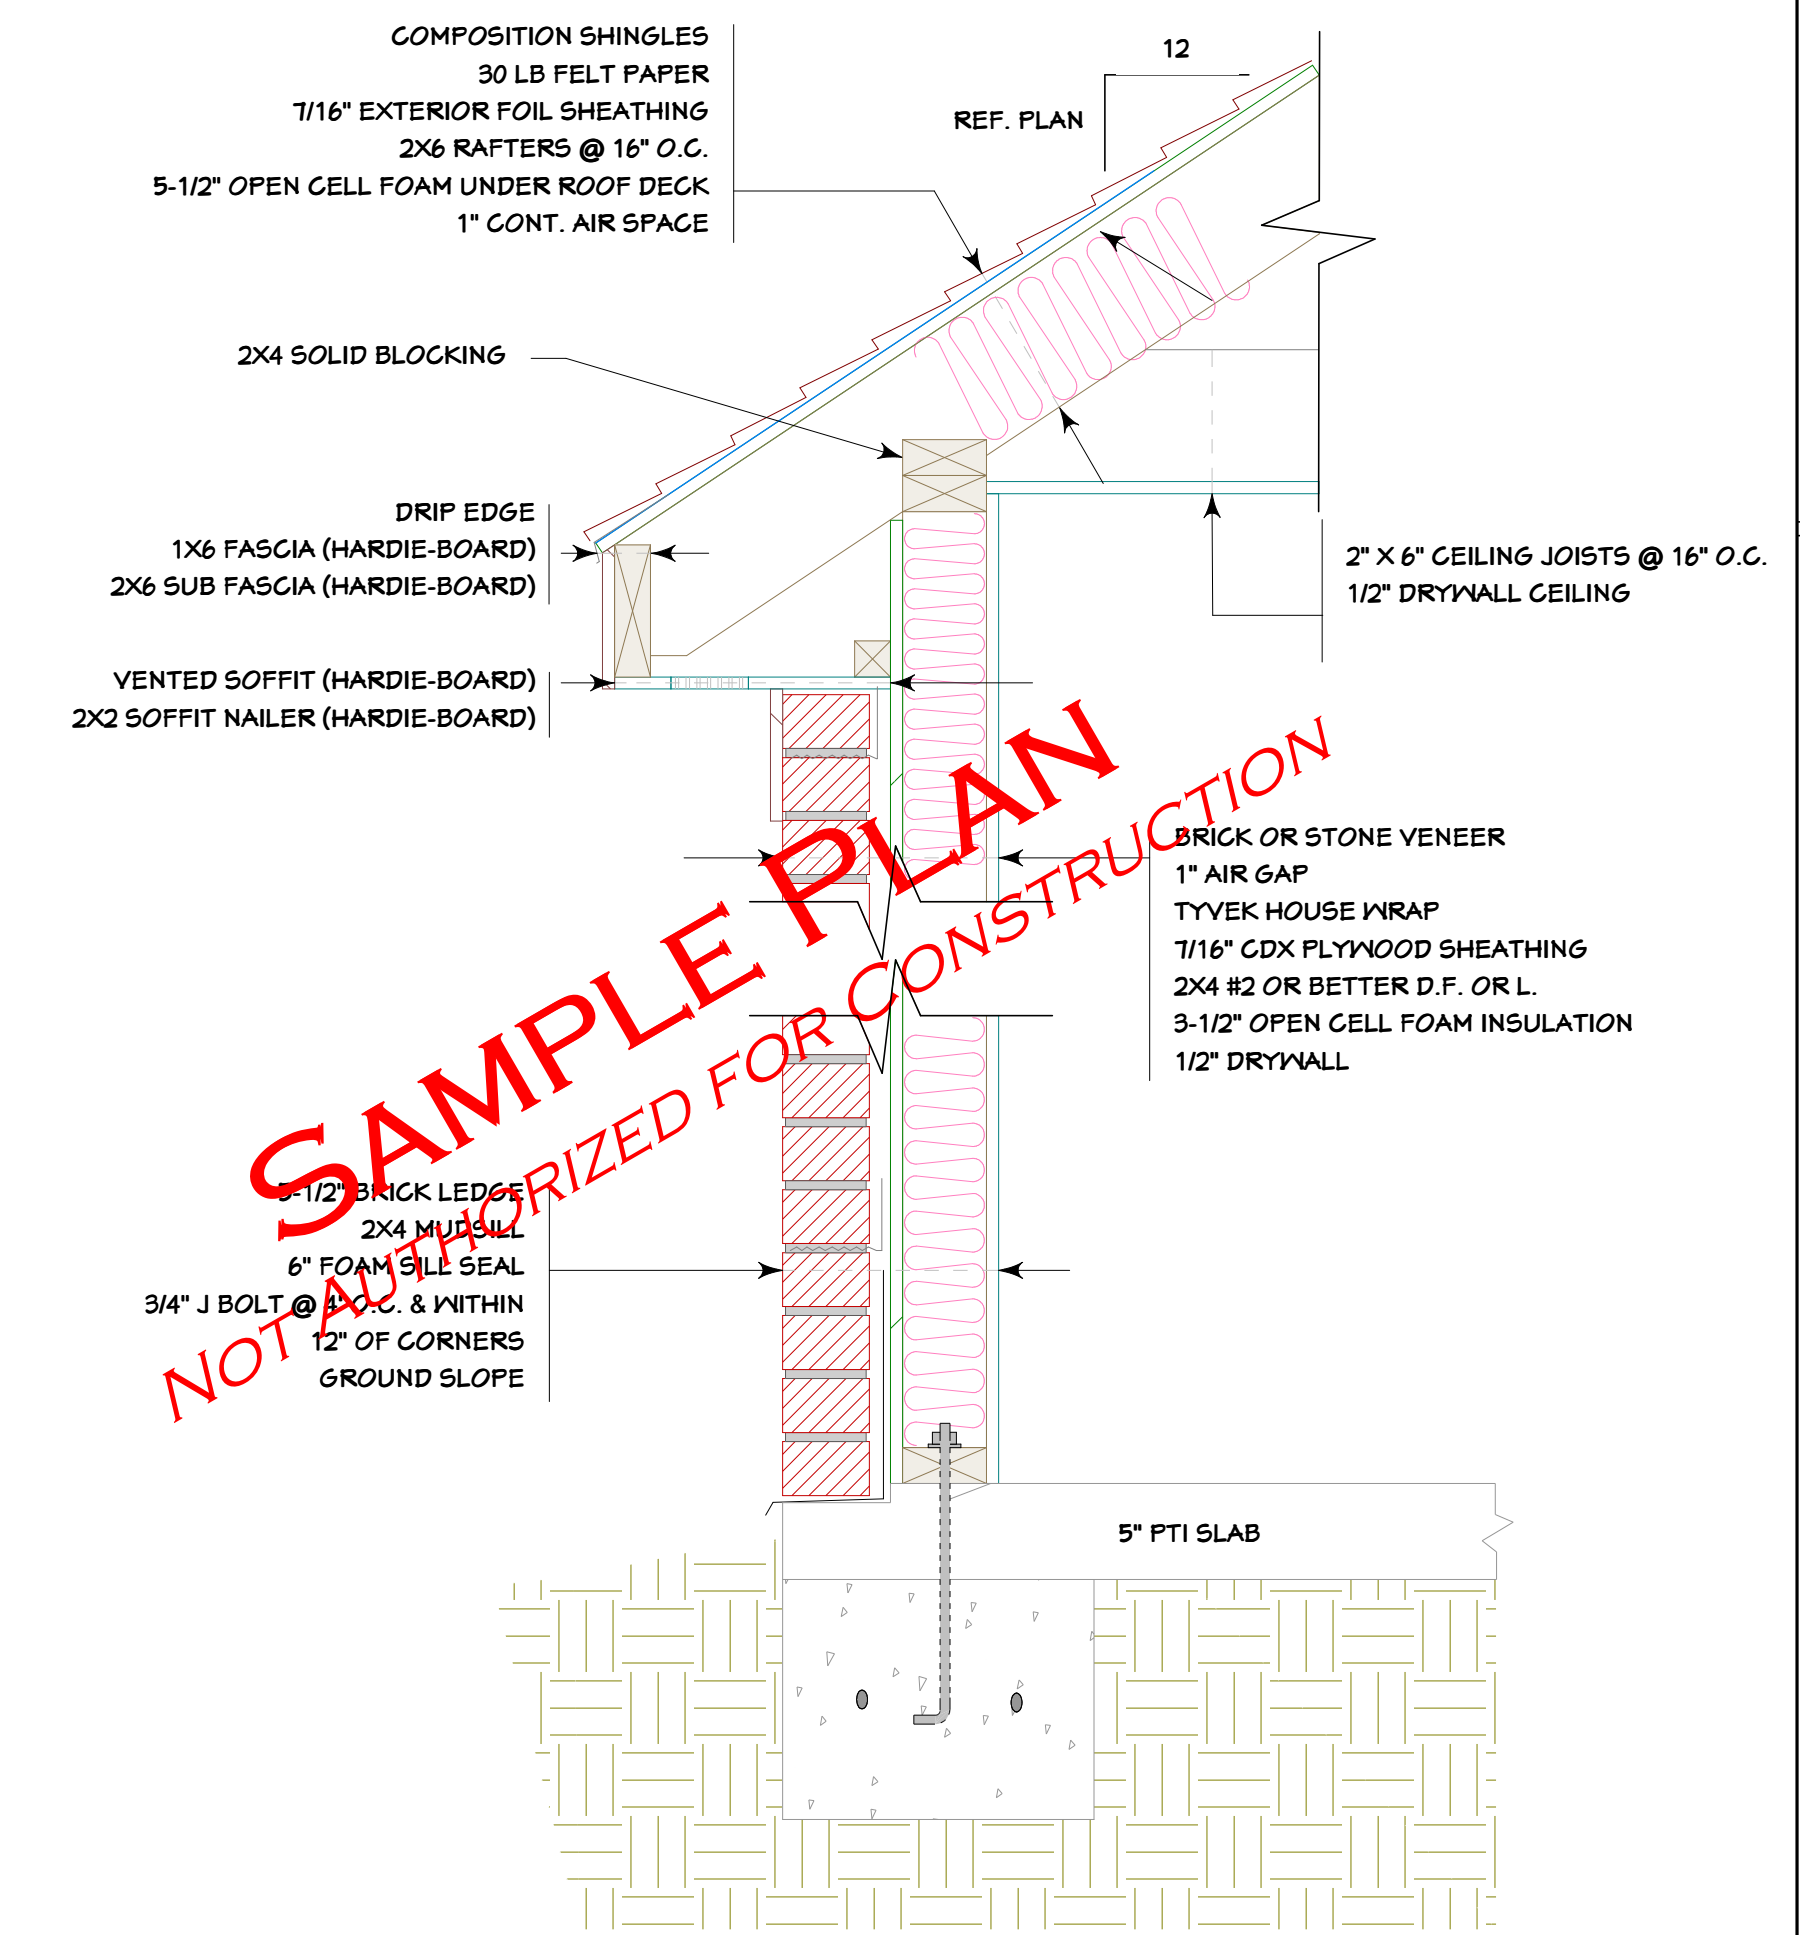

SAMPLE PLAN
NOT AUTHORIZED FOR CONSTRUCTION

WALL/ROOF DETAIL

SCALE: 1 1/2" = 1'

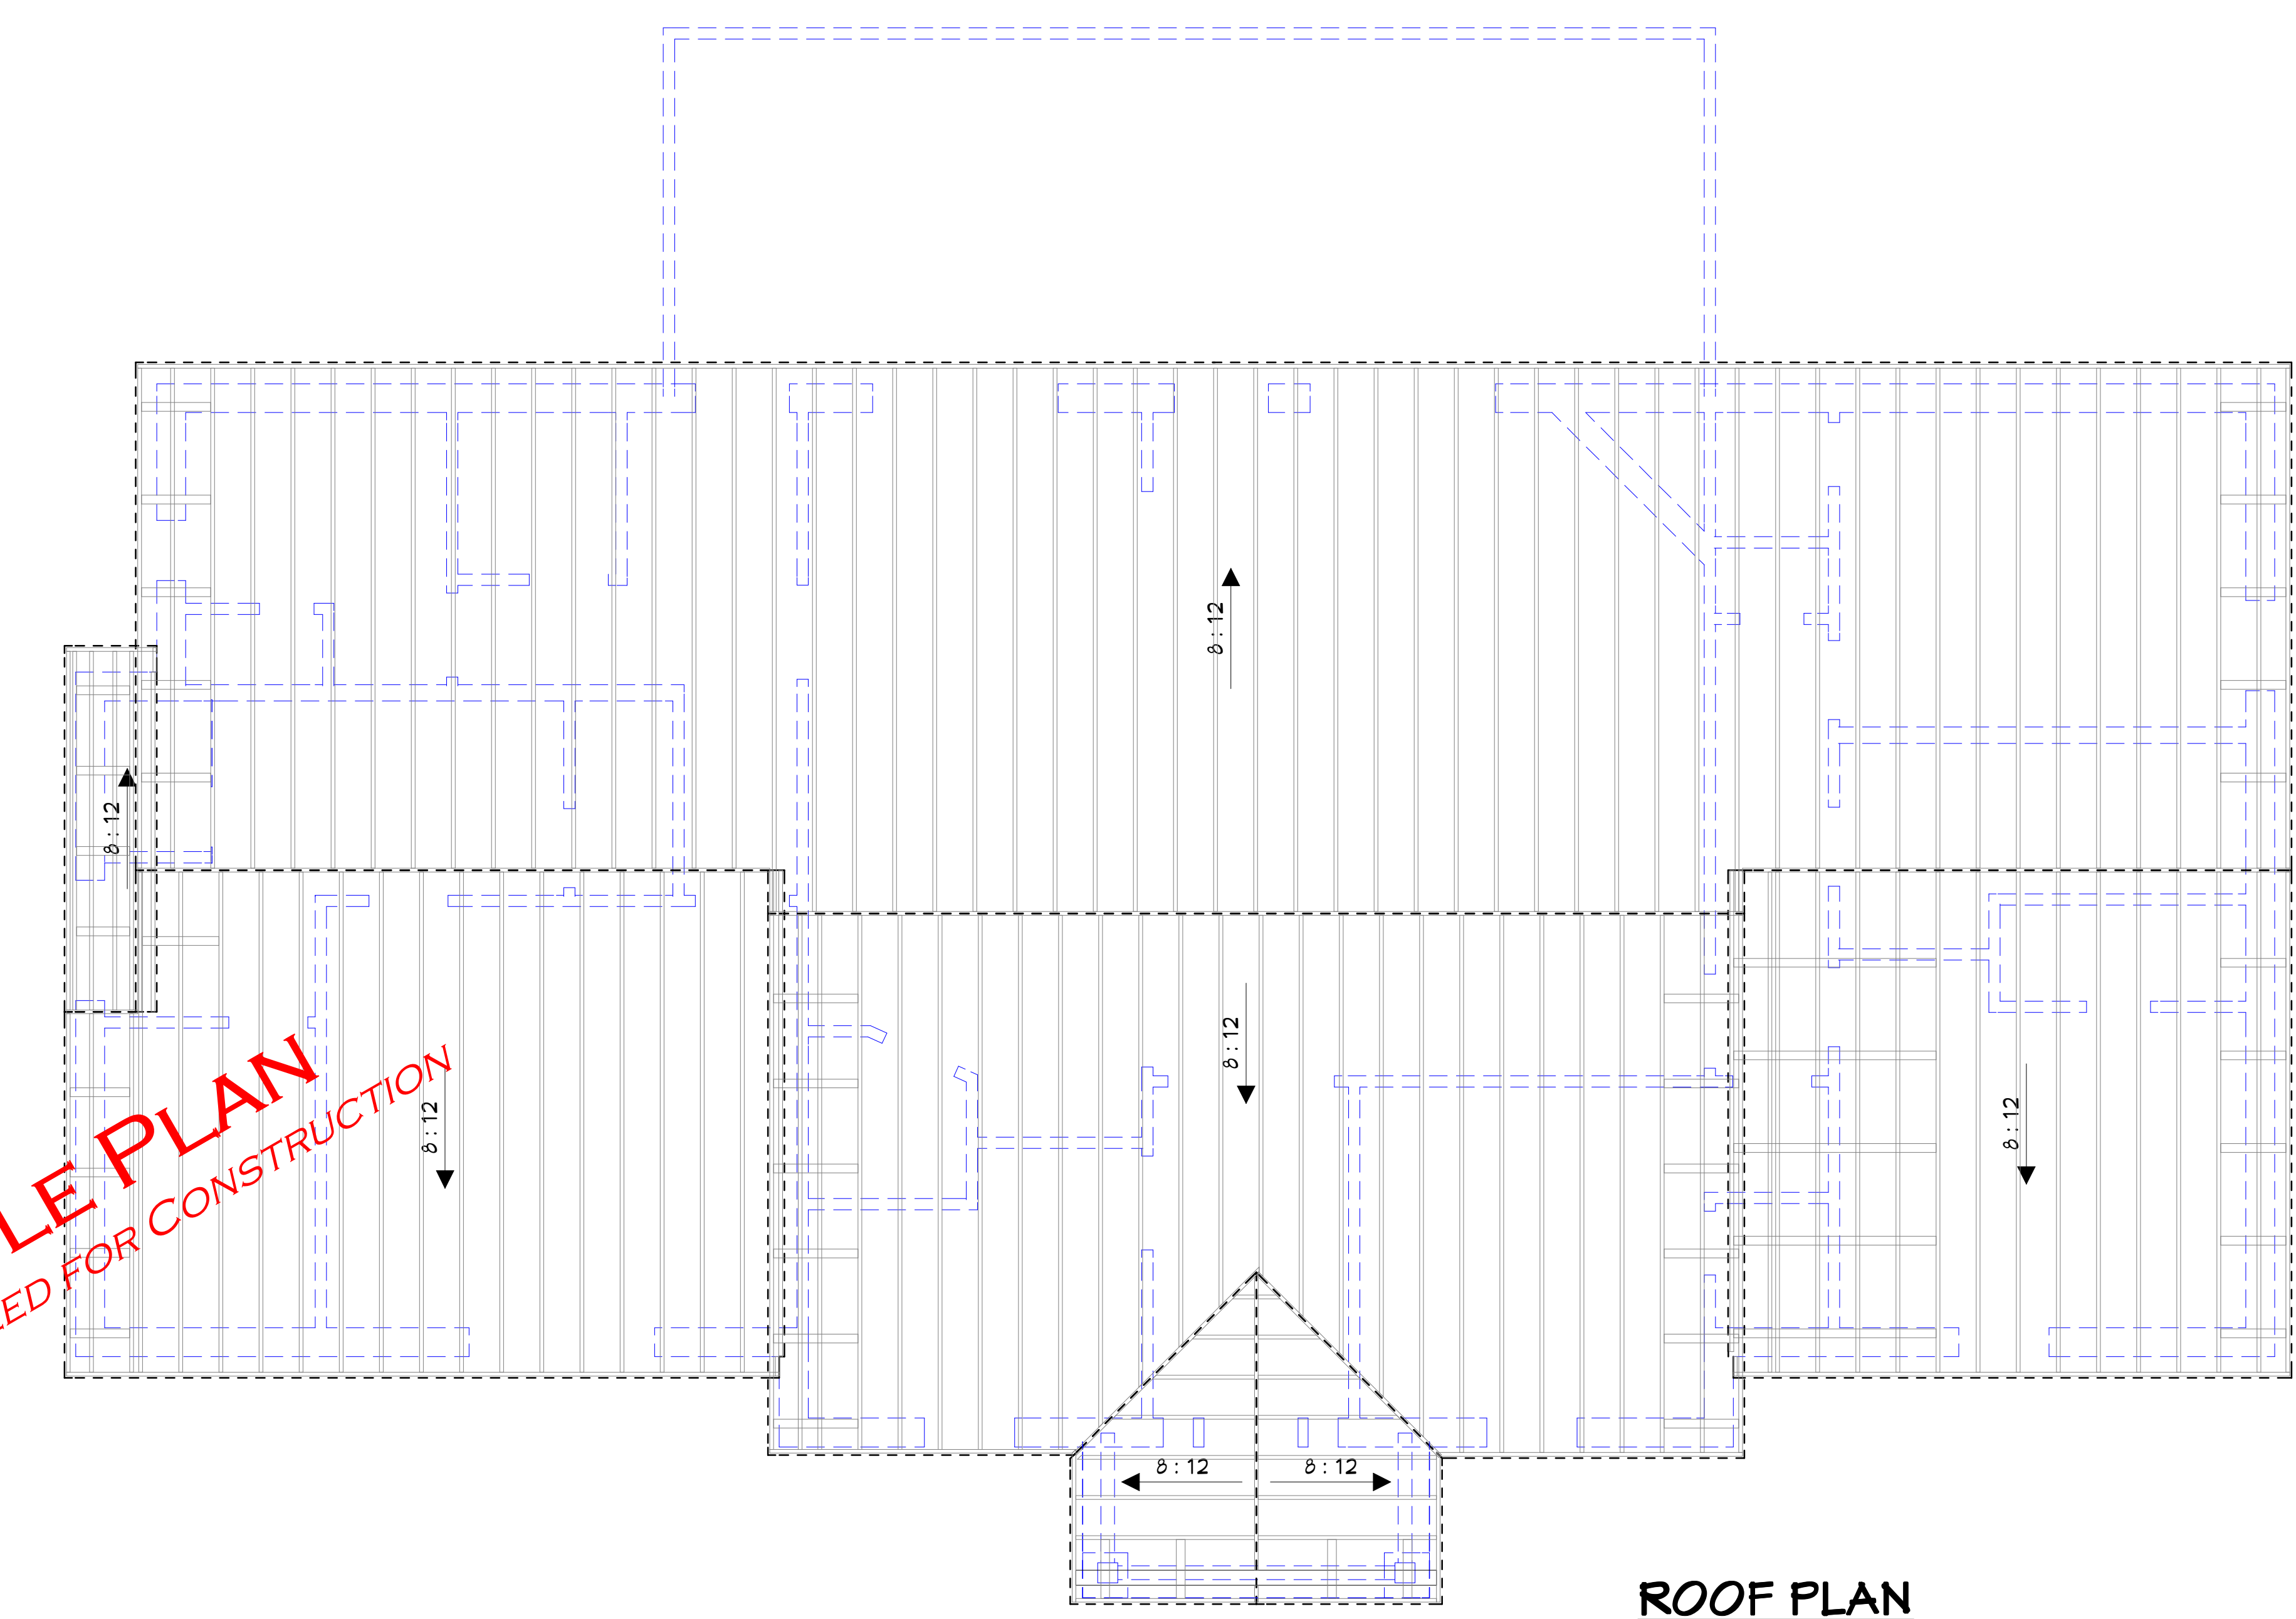

SAMPLE PLAN
NOT AUTHORIZED FOR CONSTRUCTION

SAMPLE PLAN
NOT AUTHORIZED FOR CONSTRUCTION

ROOF PLAN

SCALE: 1/4" = 1'

3,181 sq. ft. of Roofing Material Area

ROOFING NOTES:
ROOFING SHALL BE FASTENED ACCORDING TO MANUFACTURERS INSTRUCTIONS TO SOLIDLY SHEATHED ROOFS. NOT LESS THAN 4 NAILS PER EACH 36" TO 40" STRIP SHINGLES & 2 NAILS PER EACH 9" TO 18" INDIVIDUAL SHINGLE.

SOFFITS:
16" VENTED HARDIEPLANK (NON-GABLED ROOF)
12" NON-VENTED HARDIEPLANK (GABLED ROOF)

NOTICE & DISCLAIMER
UNDER NO CIRCUMSTANCES WILL TRACY'S CUSTOM HOMES BE LIABLE FOR ANY DAMAGES, WHETHER ARISING FROM TORT OR CONTRACT, INCLUDING LOSS OF DATA, LOST PROFITS, COST OF COVER, OR OTHER SPECIAL, INCIDENTAL, CONSEQUENTIAL OR INDIRECT DAMAGES ARISING OUT OF THE USE OF THESE DRAWINGS.

SAMPLE PLAN
YOUR RESIDENCE
ROOF PLAN

2918 ANDREW DR
FARMERSVILLE, TX 75442
(903) 274-6022 CELL
sales@tracyscustomhomes.com
www.tracyscustomhomes.com

