



SAMPLE PLAN
NOT AUTHORIZED FOR CONSTRUCTION

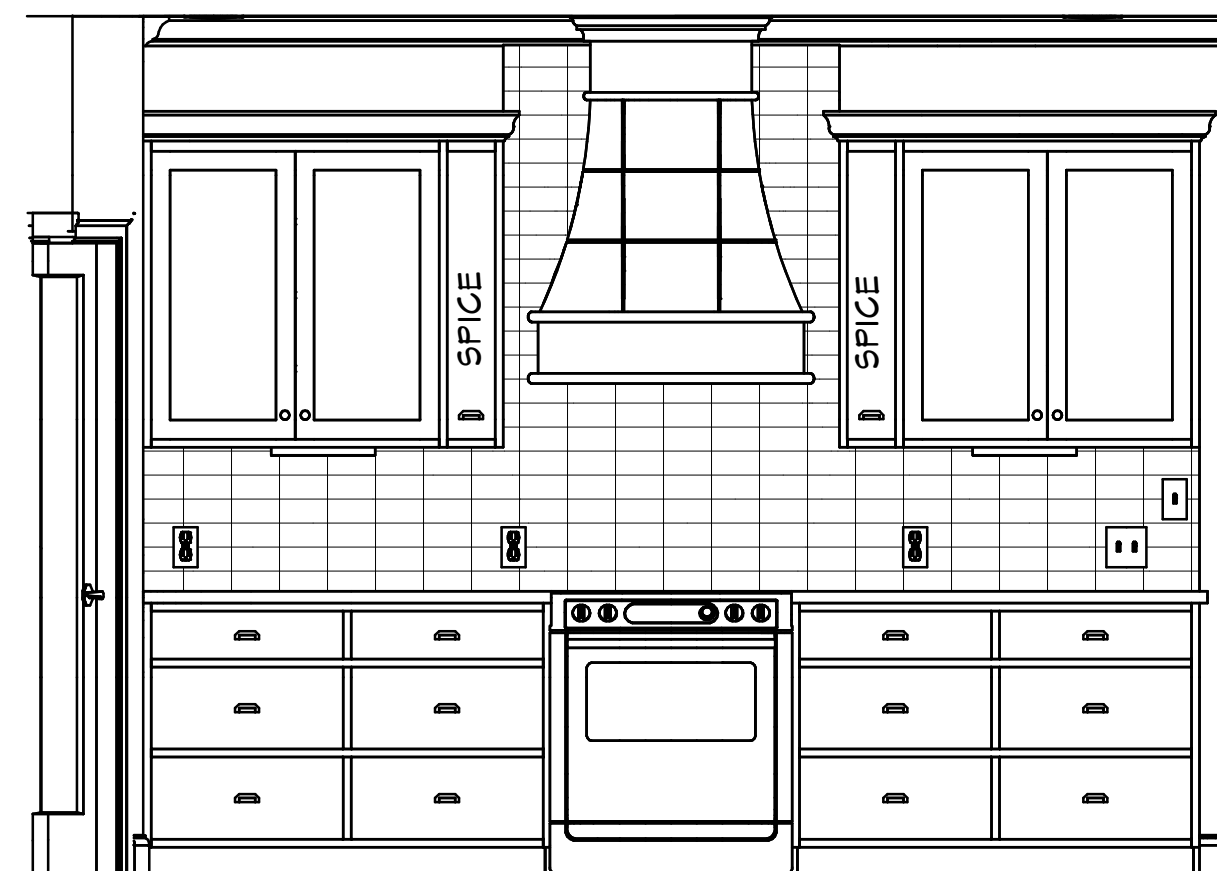

K1 KITCHEN
SCALE: 1/2"=1'




K2 KITCHEN
SCALE: 1/2"=1'

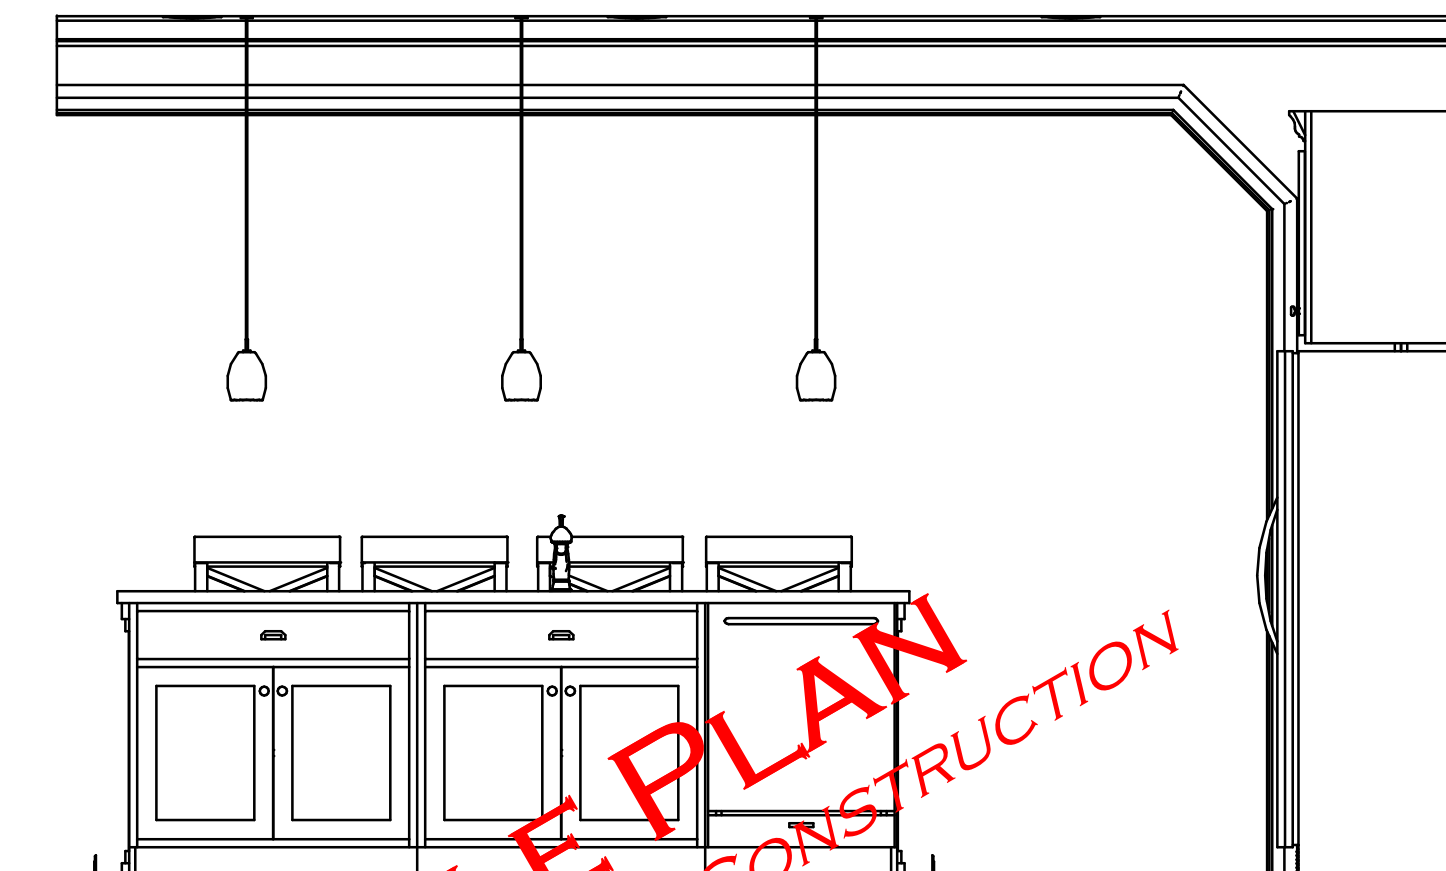


SAMPLE PLAN
NOT AUTHORIZED FOR CONSTRUCTION


K3 KITCHEN
SCALE: 1/2"=1'

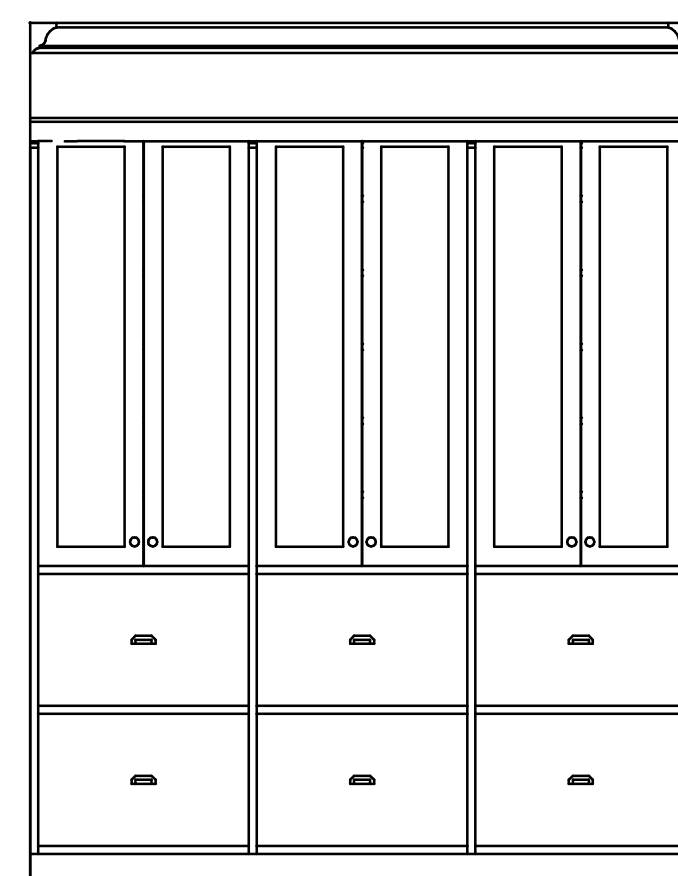


O1 OFFICE
SCALE: 1/2"=1'

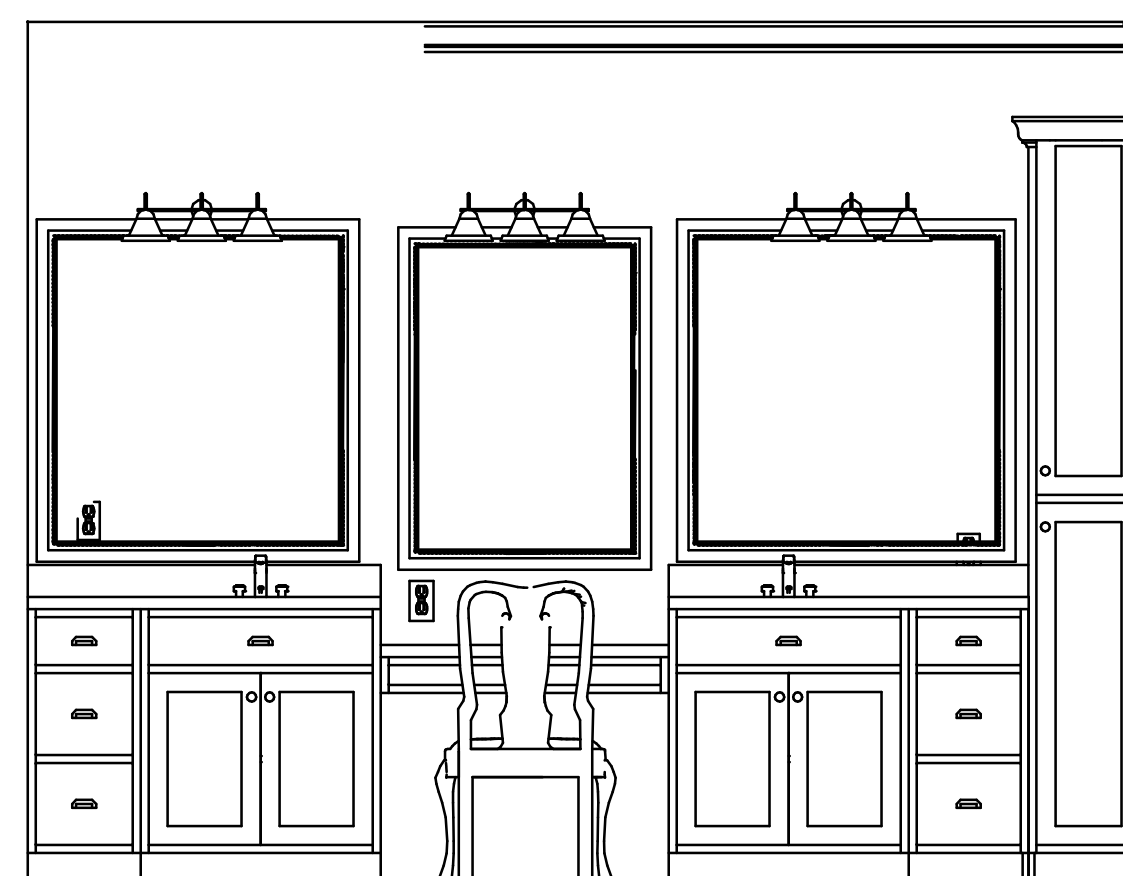


M1 MASTER
SCALE: 1/2"=1'

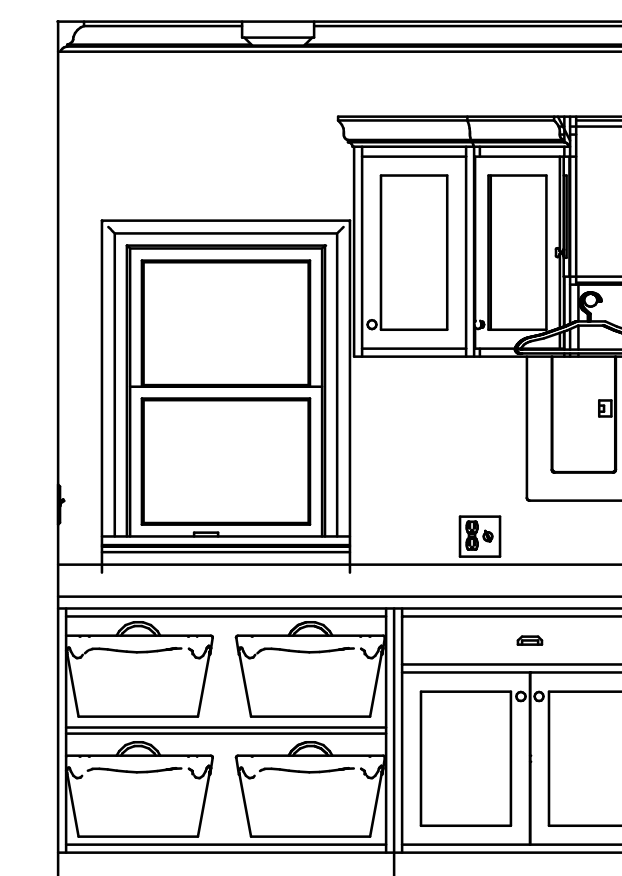


L1 LAUNDRY
SCALE: 1/2"=1'

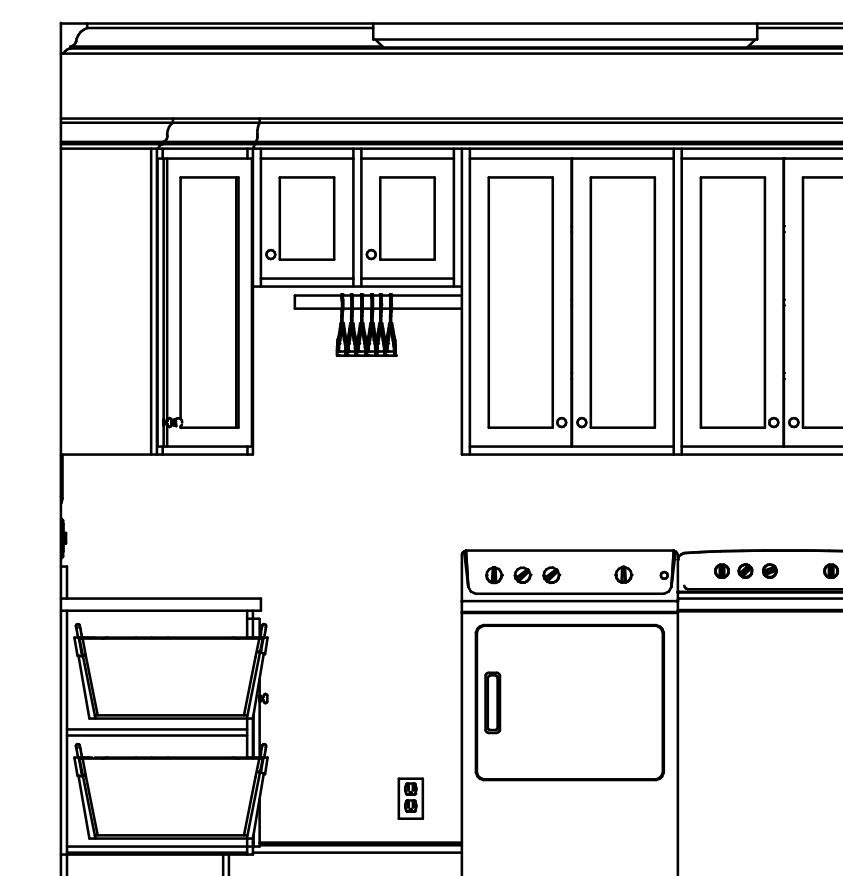


L2 LAUNDRY
SCALE: 1/2"=1'

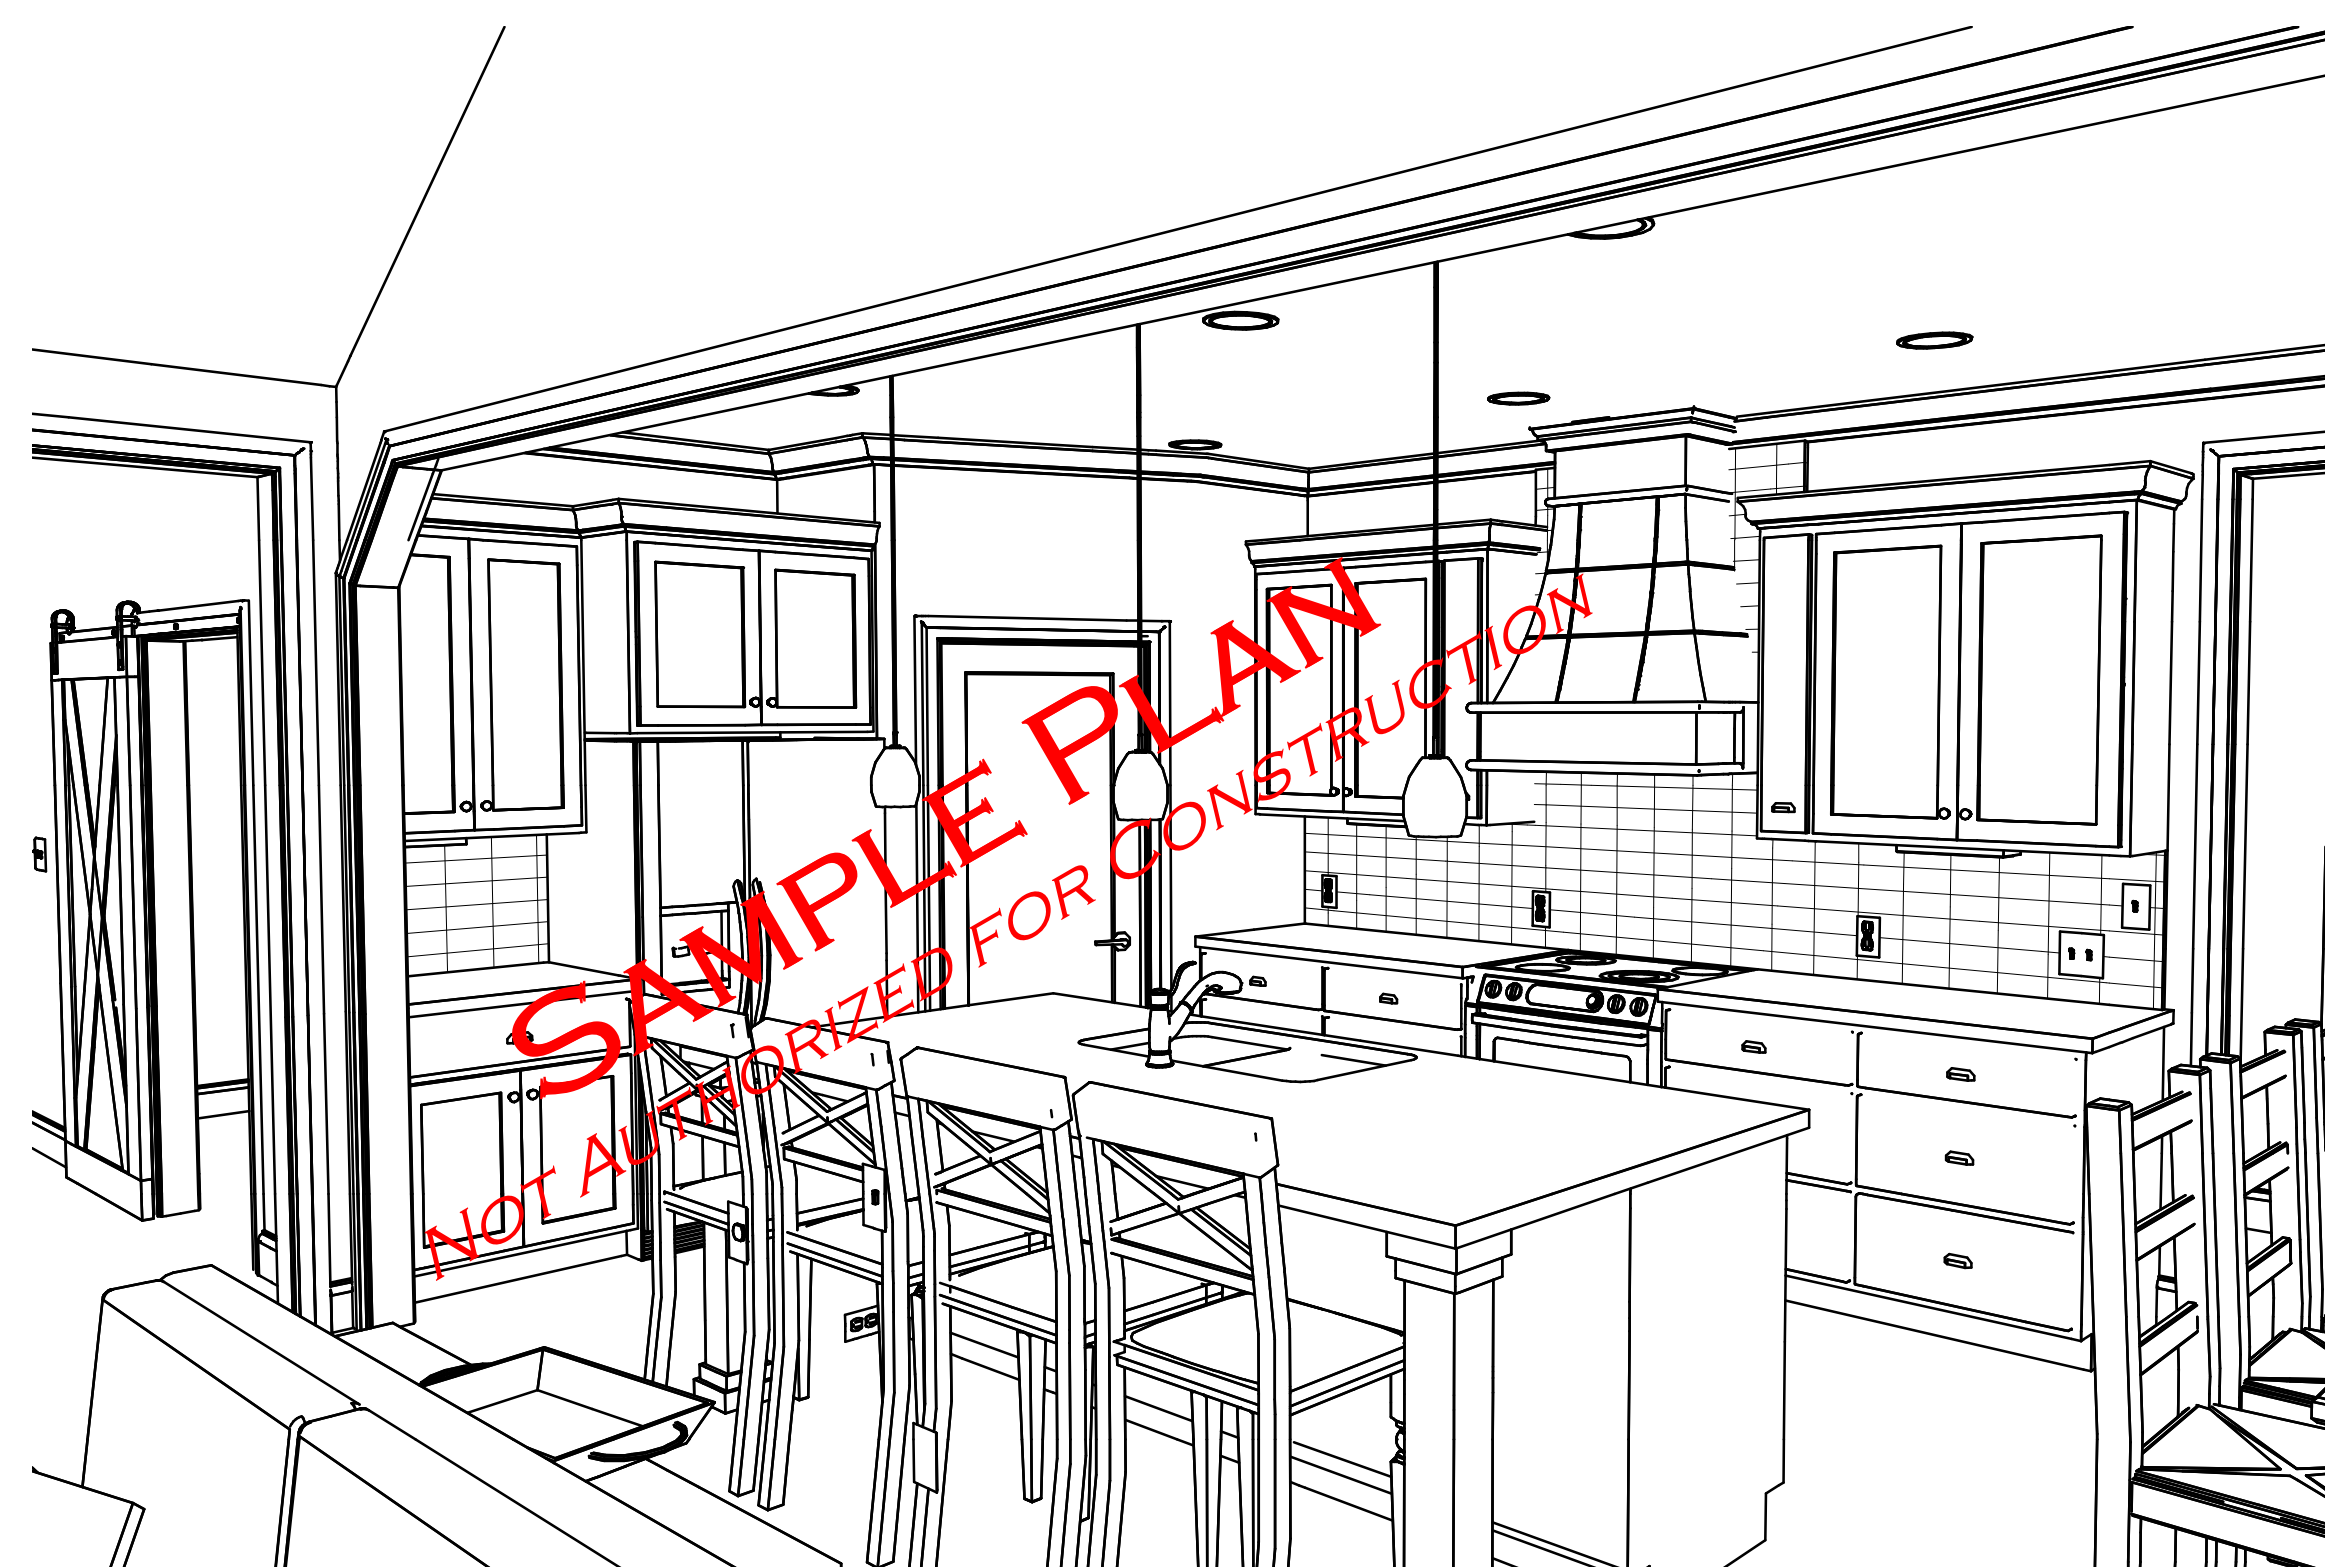


SAMPLE PLAN
NOT AUTHORIZED FOR CONSTRUCTION

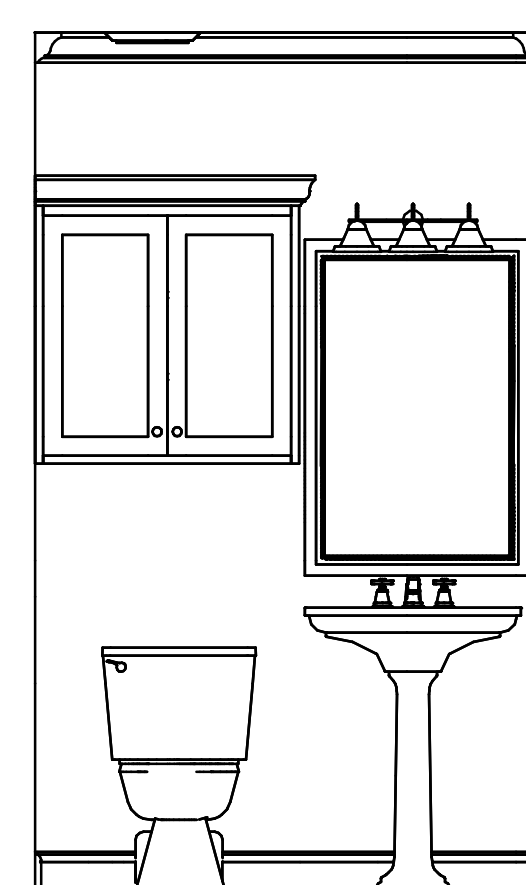


P1 POWDER
SCALE: 1/2"=1'

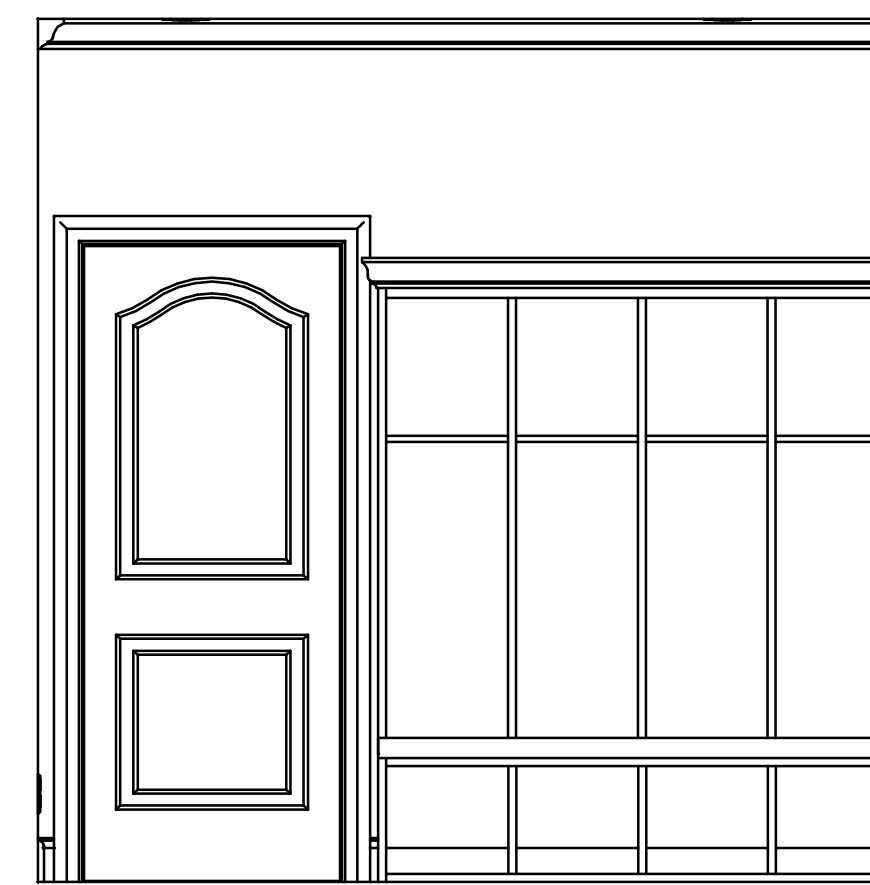

MR MUD
SCALE: 1/2"=1'

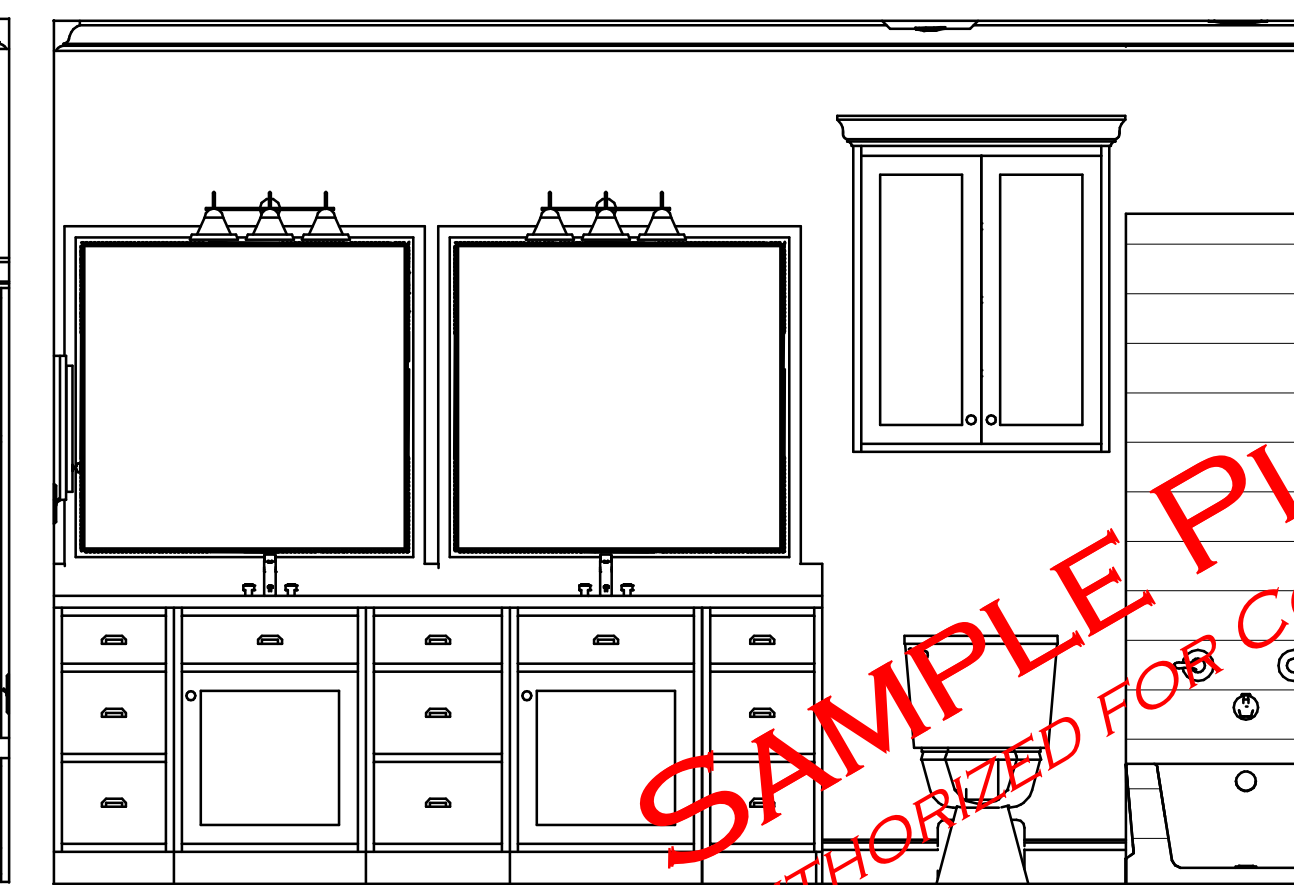

B1 BATH
SCALE: 1/2"=1'

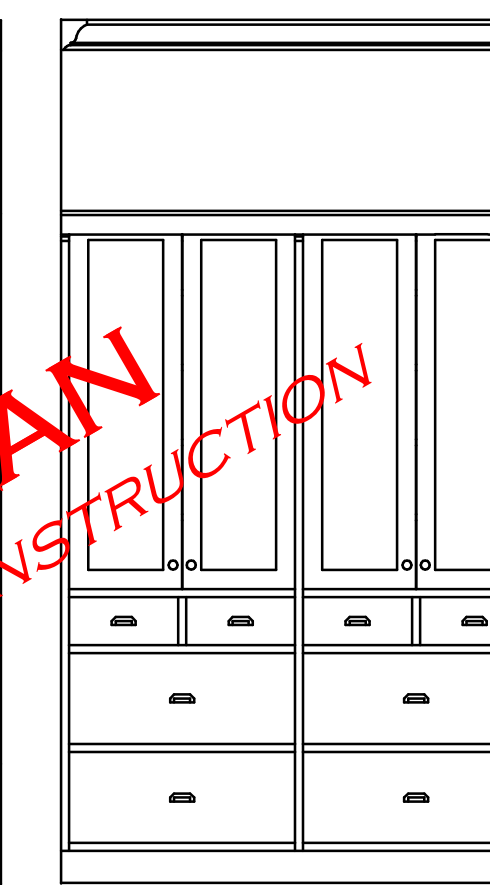

B2 BATH
SCALE: 1/2"=1'

SAMPLE PLAN
NOT AUTHORIZED FOR CONSTRUCTION

NOTICE & DISCLAIMER
UNDER NO CIRCUMSTANCES WILL TRACY'S CUSTOM HOMES BE LIABLE FOR ANY DAMAGES, WHETHER ARISING FROM TORT OR CONTRACT, INCLUDING LOSS OF DATA, LOST PROFITS, COST OF COVER, OR OTHER SPECIAL, INCIDENTAL, CONSEQUENTIAL OR INDIRECT DAMAGES ARISING OUT OF THE USE OF THESE DRAWINGS.

SAMPLE PLAN
YOUR RESIDENCE
CABINETS

2918 ANDREW DR
FARMERSVILLE, TX 75442
(903) 274-6022 CELL
sales@tracyscustomhomes.com
www.tracyscustomhomes.com

